


AREA LEGEND

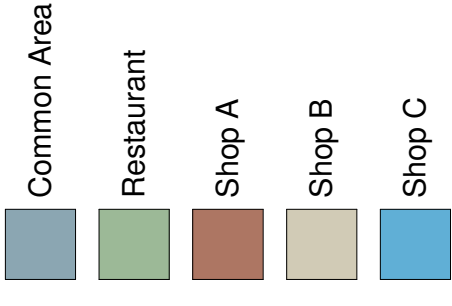

Area Schedule First Floor			
Department	Name	Level	Area

: 1	Open Yard	0 Ground Floor	17 m ² 17 m ²
-----	-----------	----------------	----------------------------------------

Common Area	Existing WC	0 Ground Floor	11 m ²
Common Area	Common Area	0 Ground Floor	17 m ²
Common Area	Stair	0 Ground Floor	8 m ²
Common Area	Fire lobby	1 First Floor	7 m ²
Common Area: 4			43 m ²

Restaurant	Restaurant - GF	0 Ground Floor	63 m ²
Restaurant	Restaurant	1 First Floor	172 m ²
Restaurant	Kitchen	1 First Floor	17 m ²
Restaurant	Unisex	1 First Floor	13 m ²
Restaurant: 4			265 m ²

Restaurant Patio	Restaurant Patio	1 First Floor	43 m ²
Restaurant Patio: 1			43 m ²


Shop A	Shop A	0 Ground Floor	105 m ²
Shop A: 1			105 m ²

Shop B	Shop B	0 Ground Floor	56 m ²
Shop B: 1			56 m ²

Shop C	Shop C	0 Ground Floor	75 m ²
Shop C	Storage	0 Ground Floor	14 m ²
Shop C	Shop C Office	0 Ground Floor	25 m ²
Shop C: 3			114 m ²

Shop D	WC	1 First Floor	6 m ²
Shop D	Staff / Offices	1 First Floor	15 m ²
Shop D	Shop D	1 First Floor	139 m ²
Shop D	Store room	1 First Floor	6 m ²
Shop D: 4			166 m ²

Shop D Patio	Shop D Patio	1 First Floor	18 m ²
Shop D Patio: 1			18 m ²

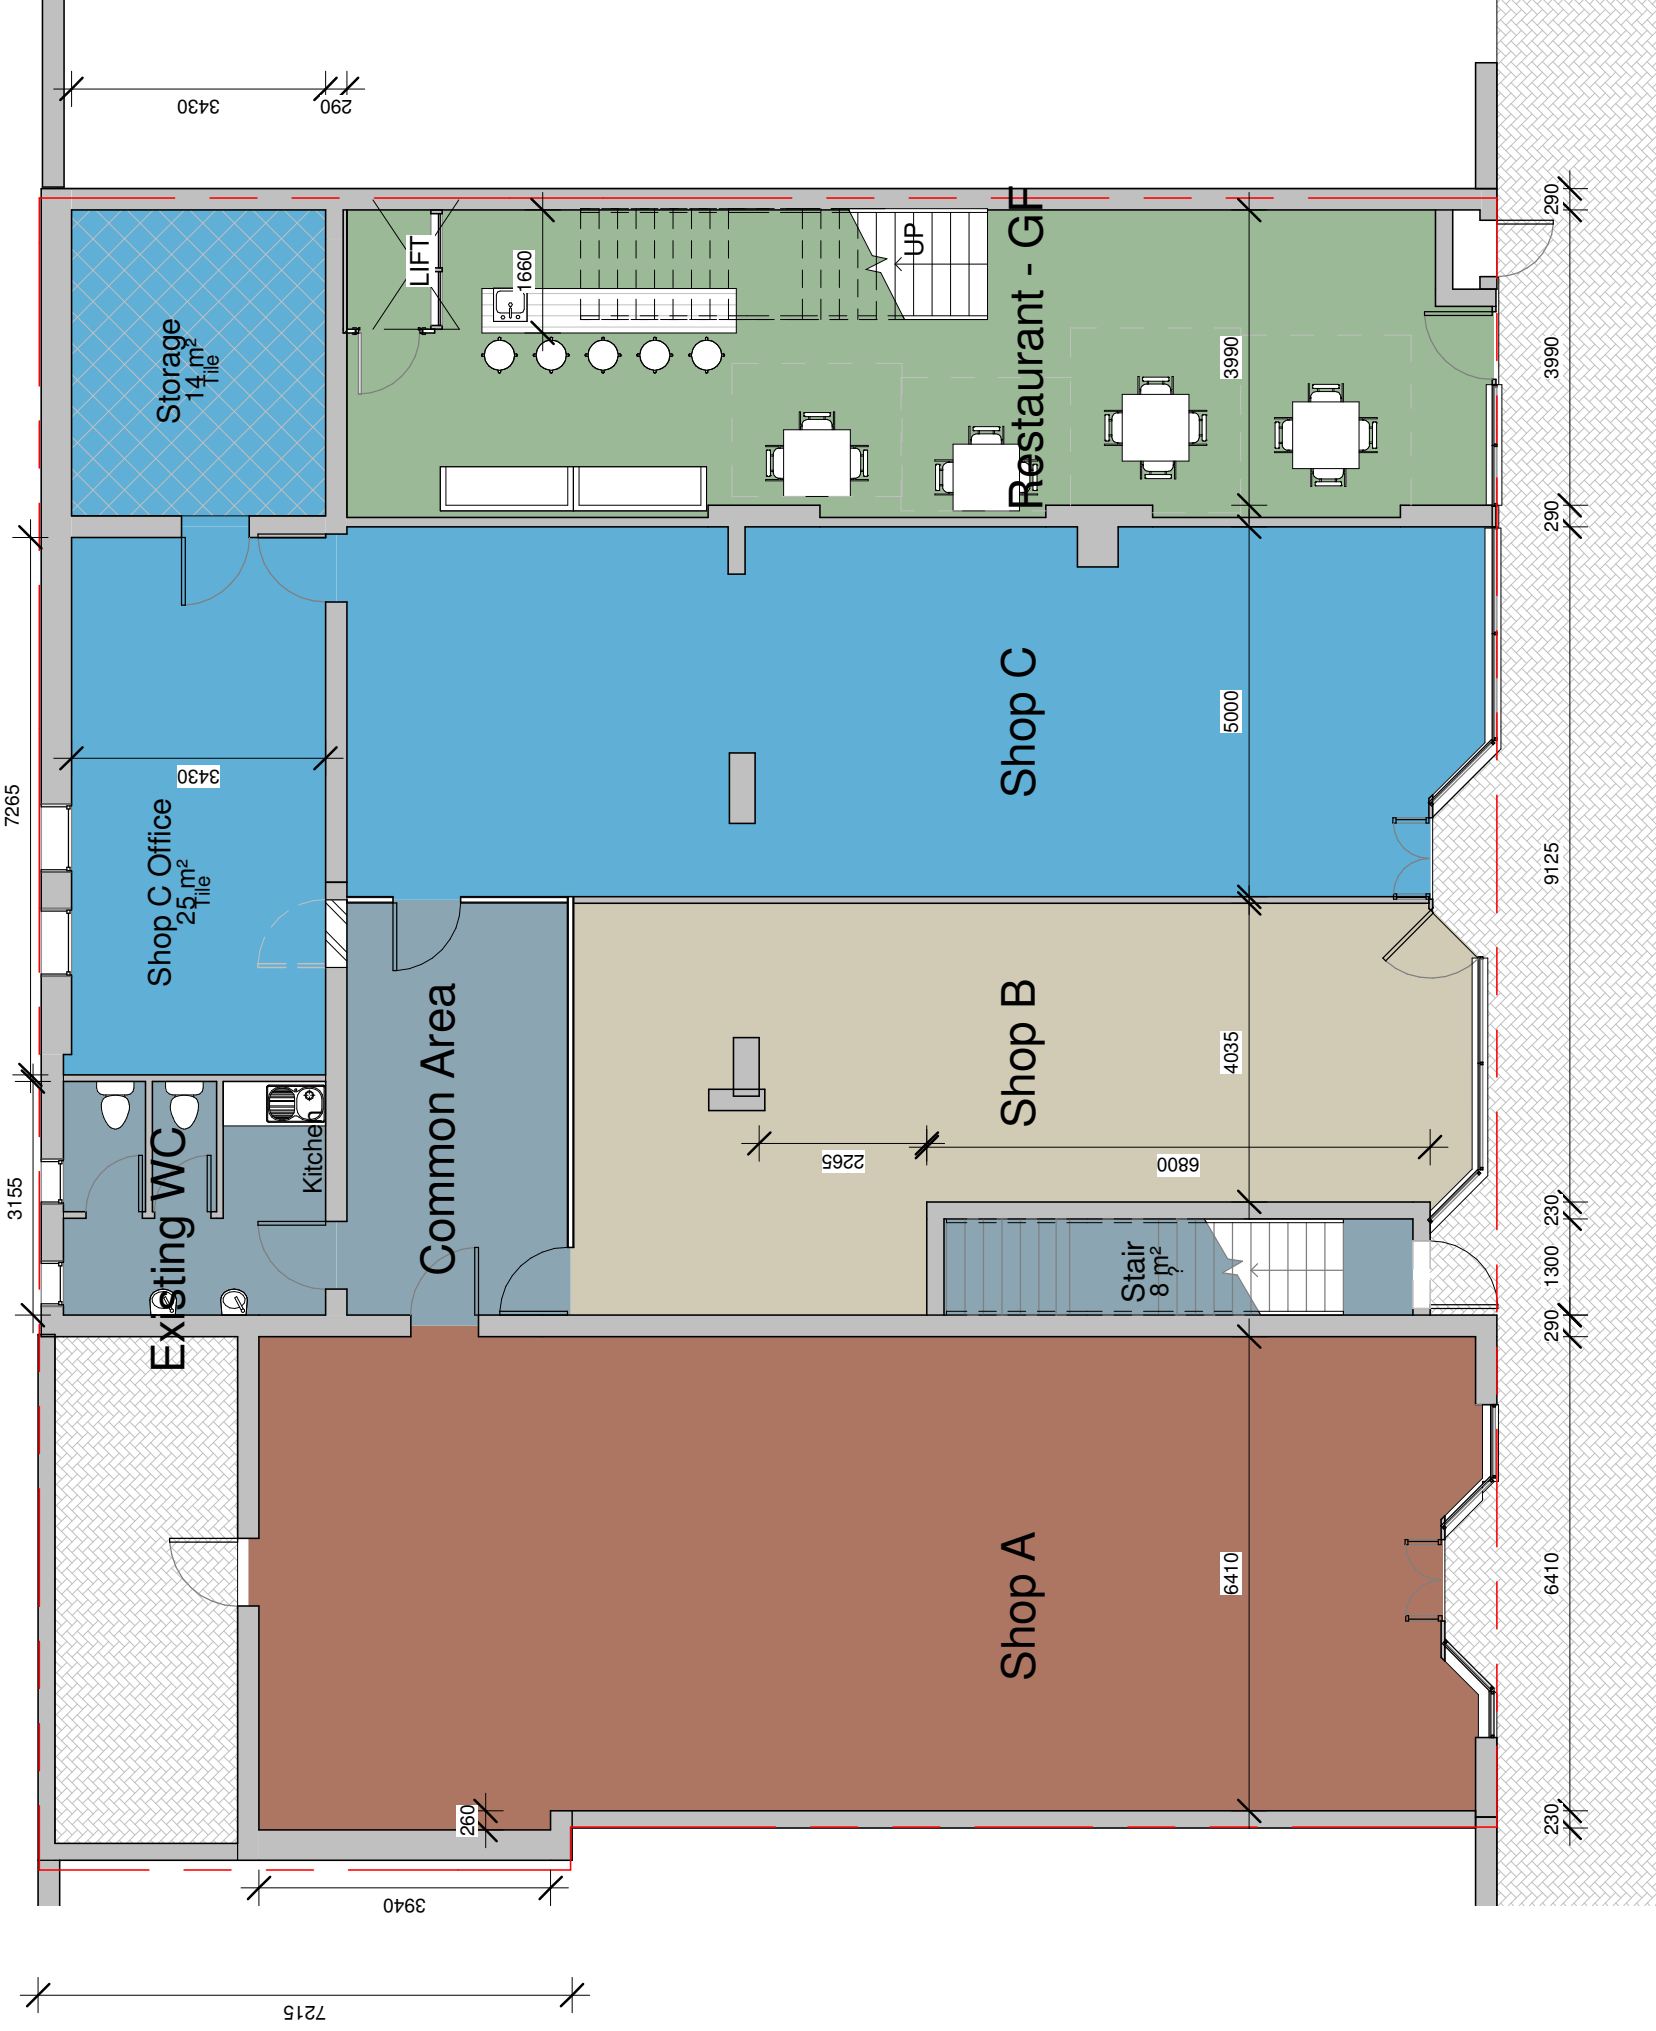

0 Ground Floor

1

1 : 100

Cape Living Developments (PTY) Ltd.		Ground Floor - Areas	
Long Street Shops		Project number	2011_8E
Drawing Number		Date	2012-04-20
SD_101		Drawn by	JB
SD_101		Checked by	GDW
Scale		1 : 100	

No.	Description	Date
1	Area plan updated	2012-04-20